


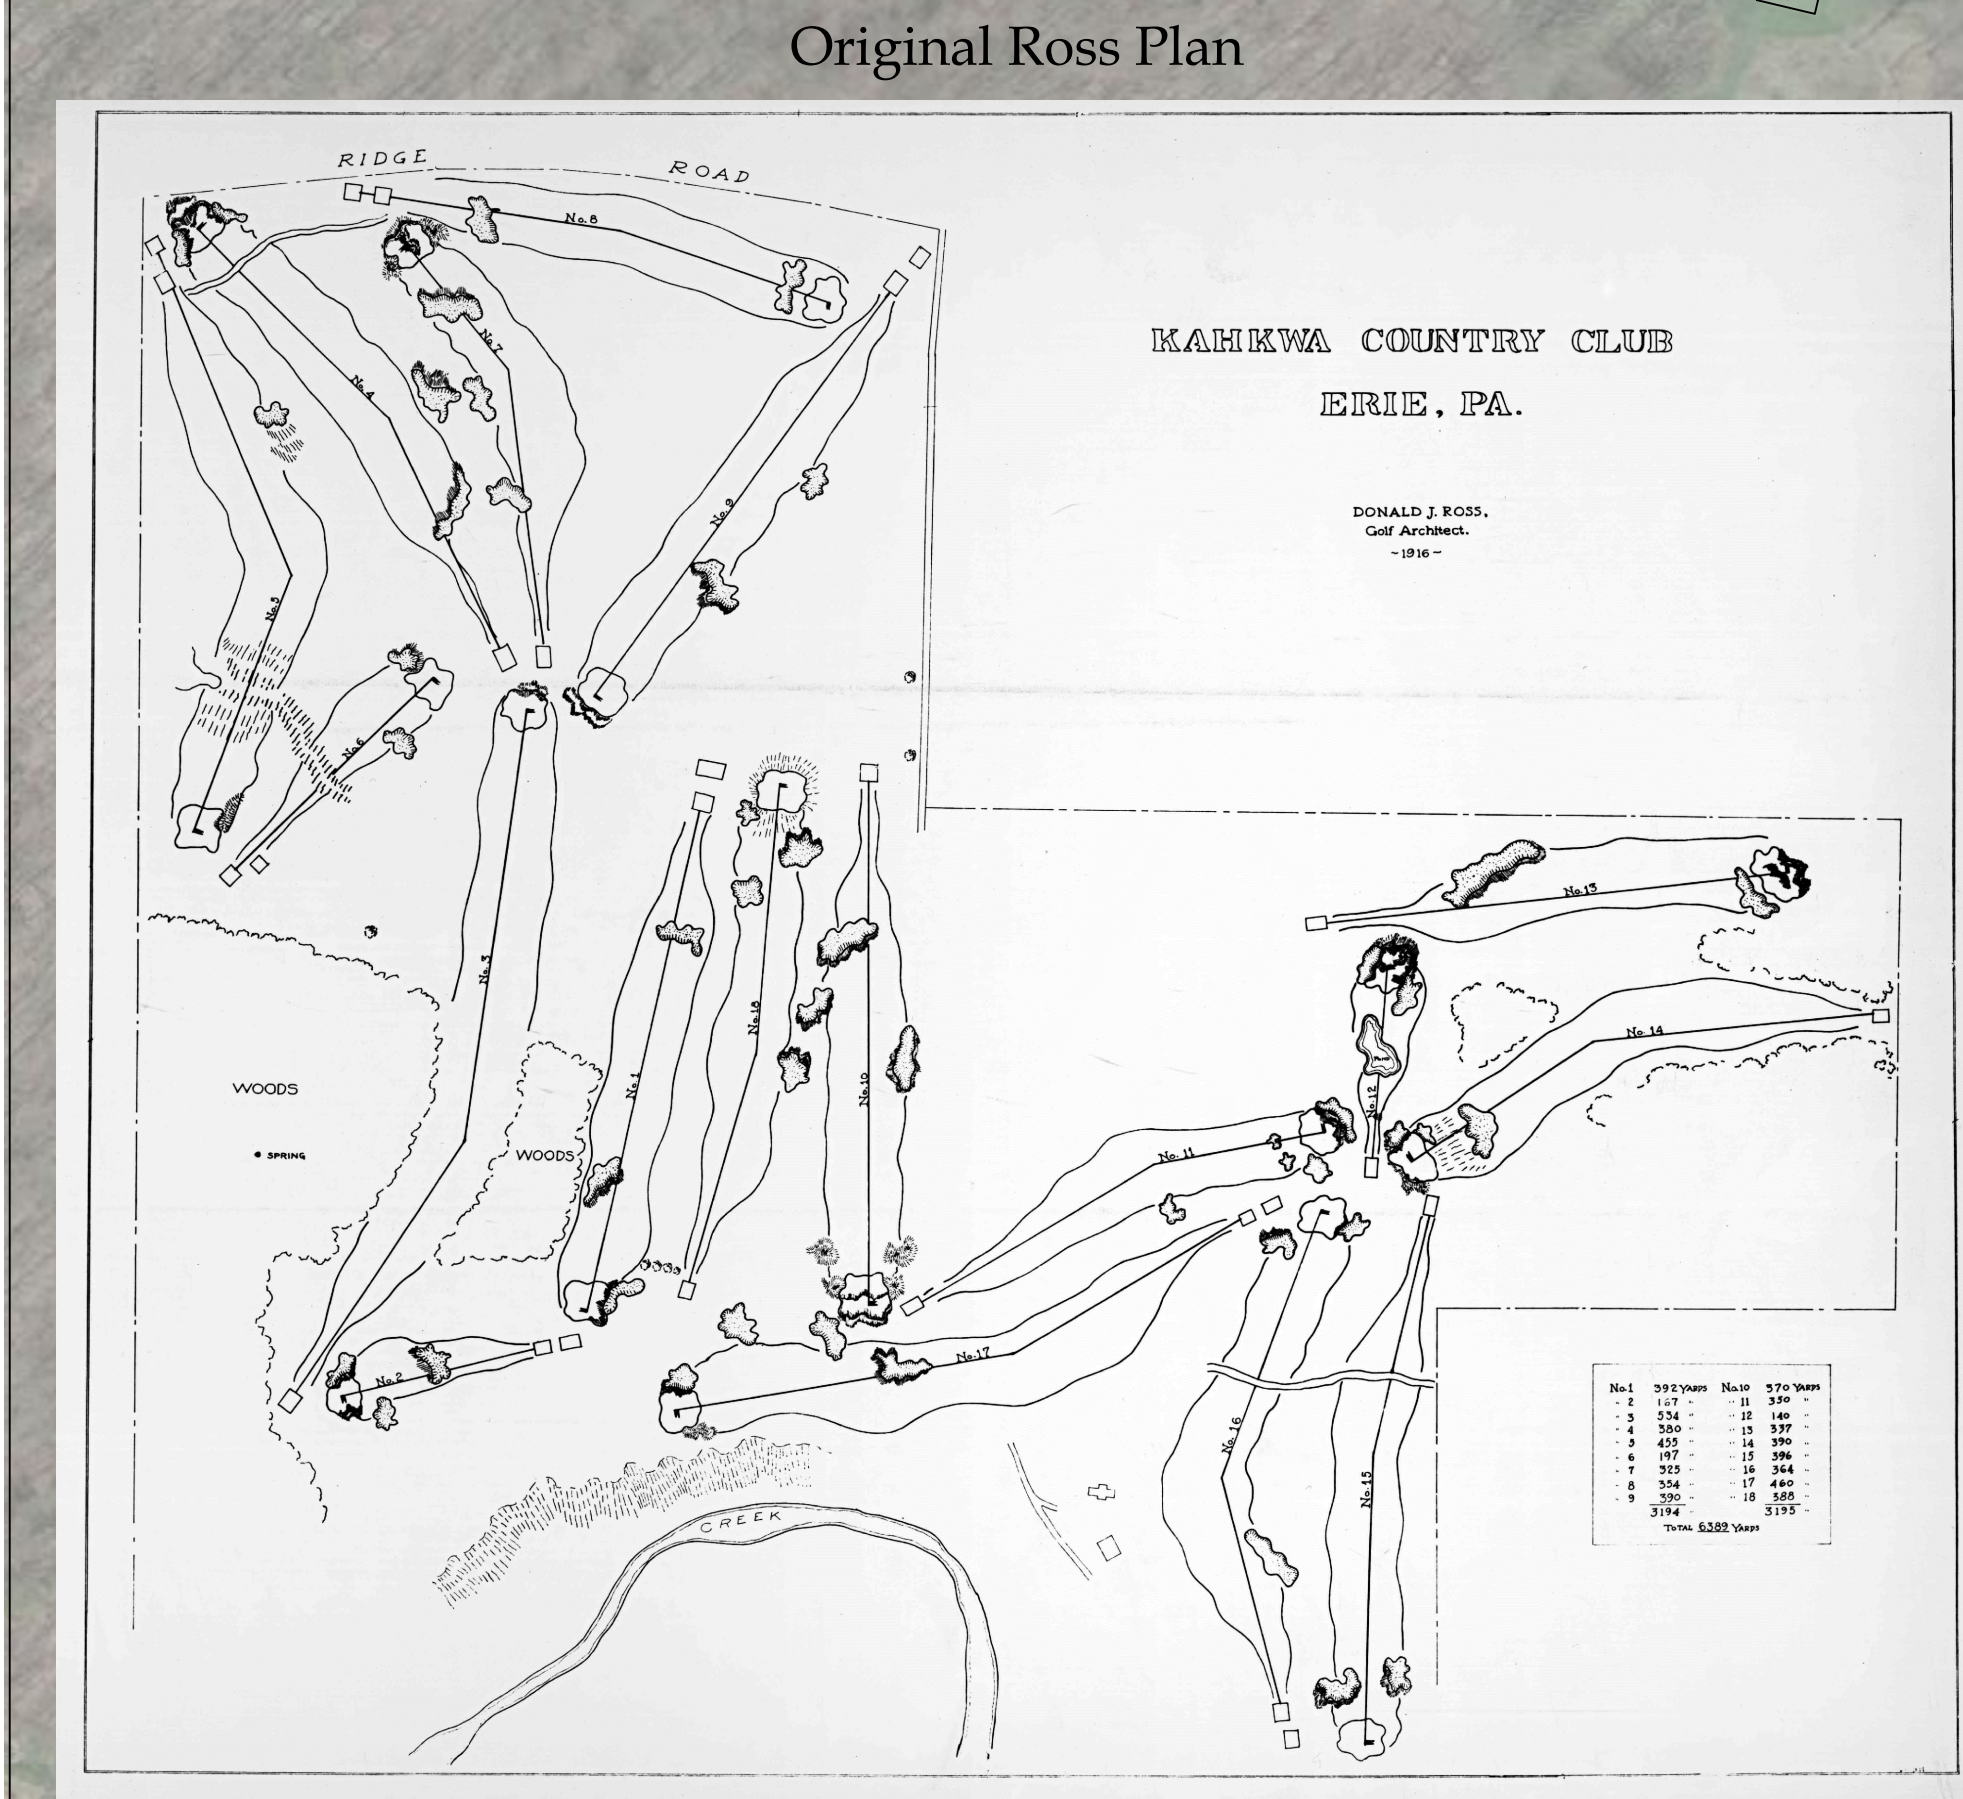

Scale 1" = 100'



A Bunker Renovation and Restoration Plan
For


Hole	1	2	3	4	5	6	7	8	9	10	11	12	13	14	15	16	17	18	IN	TOT
Black	360	317	171	168	174	433	140	372	301	367	145	107	510	374	440	245	342	343	274	6686
Blue	360	309	145	147	167	387	425	448	384	318	364	158	513	370	440	193	326	370	360	6295
White	353	282	122	136	128	374	384	446	381	286	348	135	447	356	433	174	321	336	354	5910
Green	350	278	104	108	107	340	331	403	342	276	329	129	384	323	398	145	309	330	262	5415
Family	175	150	104	106	103	160	161	270	165	150	130	129	260	160	200	100	160	170	153	3008
Men's HDCP	7	15	13	5	5	9	1	17	11		4	14	10	8	18	12	16	2	6	
Par	4	4	3	4	4	4	5	4	36	4	3	5	4	5	3	4	4	4	36	72
Family/ Ladies' HDCP	13	19	17	9	7	11	1	3	5		6	18	8	12	2	16	14	4	10	

Existing Scorecard



Donald J. Ross 1916

JUNE 2023
Ross Bunker Restoration Plan

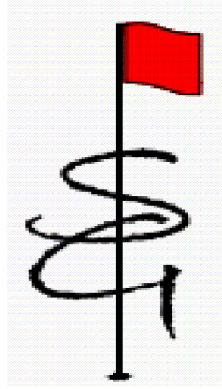

Spence Golf Inc.
Kris W. Spence - Golf Architect
Renovation - Restoration - Classic Golf Architecture
Oak Ridge, North Carolina
www.krisspence.com